


R.C.C. DETAILS FOR BEAM ALONG GRID B

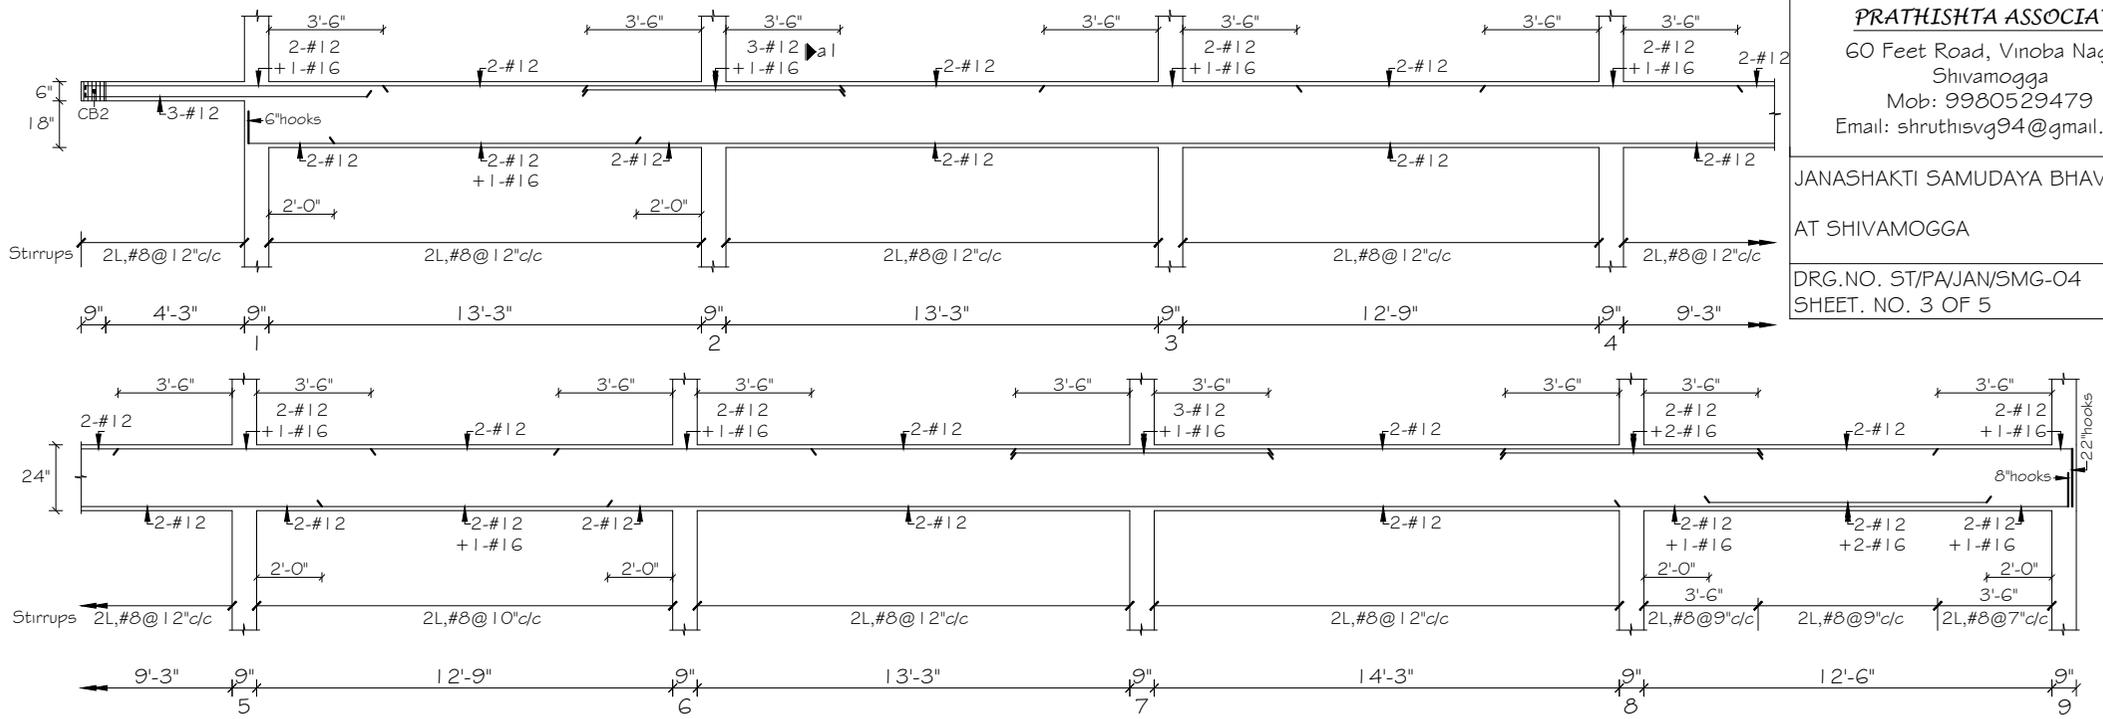

R.C.C. DETAILS FOR BEAM ALONG GRID D

STRUCTURAL CONSULTANT :

**PRATHISHTA ASSOCIATES**  
 60 Feet Road, Vinoba Nagar,  
 Shivamogga  
 Mob: 9980529479  
 Email: shruthisvg94@gmail.com

JANASHAKTI SAMUDAYA BHAVANA  
 AT SHIVAMOGGA

DRG.NO. ST/PAJAN/SMG-04  
 SHEET. NO. 3 OF 5